

Queen Rd.

Queen Road

N ↑

60' Existing Entry/Driveway

Existing Garage

~~Proposed Addition Garage~~

LIVING AREA 308 sq ft

Existing House

LIVING AREA 690 sq ft

Proposed Addition

LIVING AREA 7345 sq ft


Apt. Bldg

Apt. Bldg


Parking Lot

Scott Perky
1122 King Rd
Moscow, MD

Property Boundaries
60' x 120' Lot

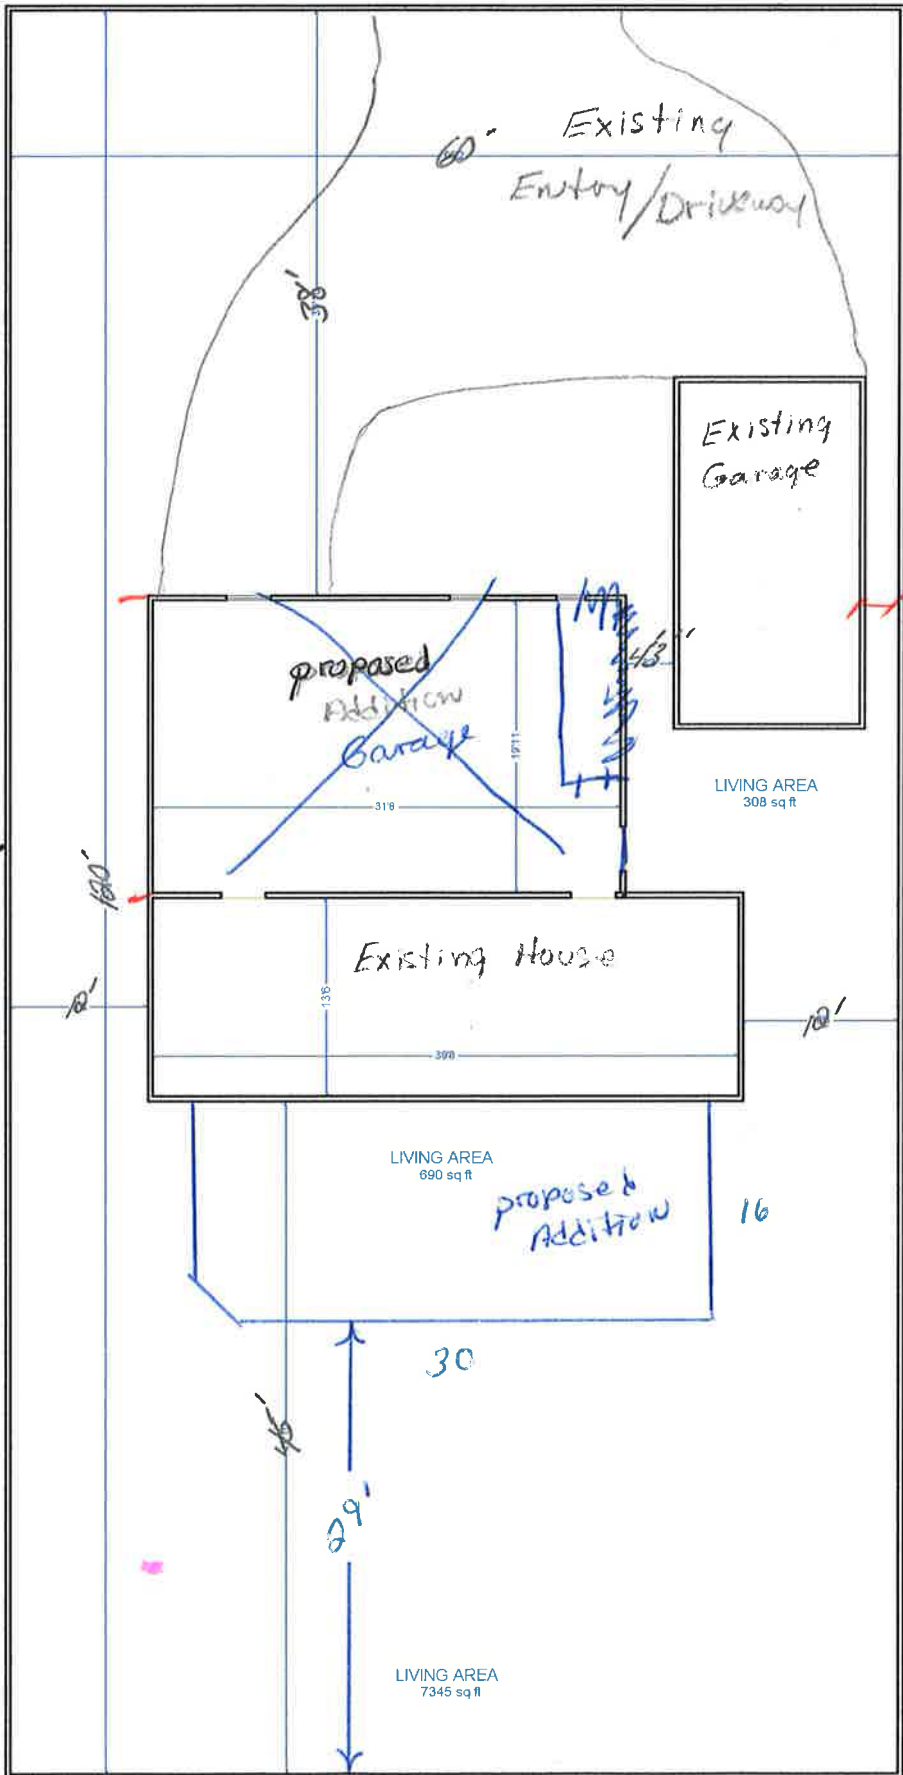

Foundation Details w/concrete pad

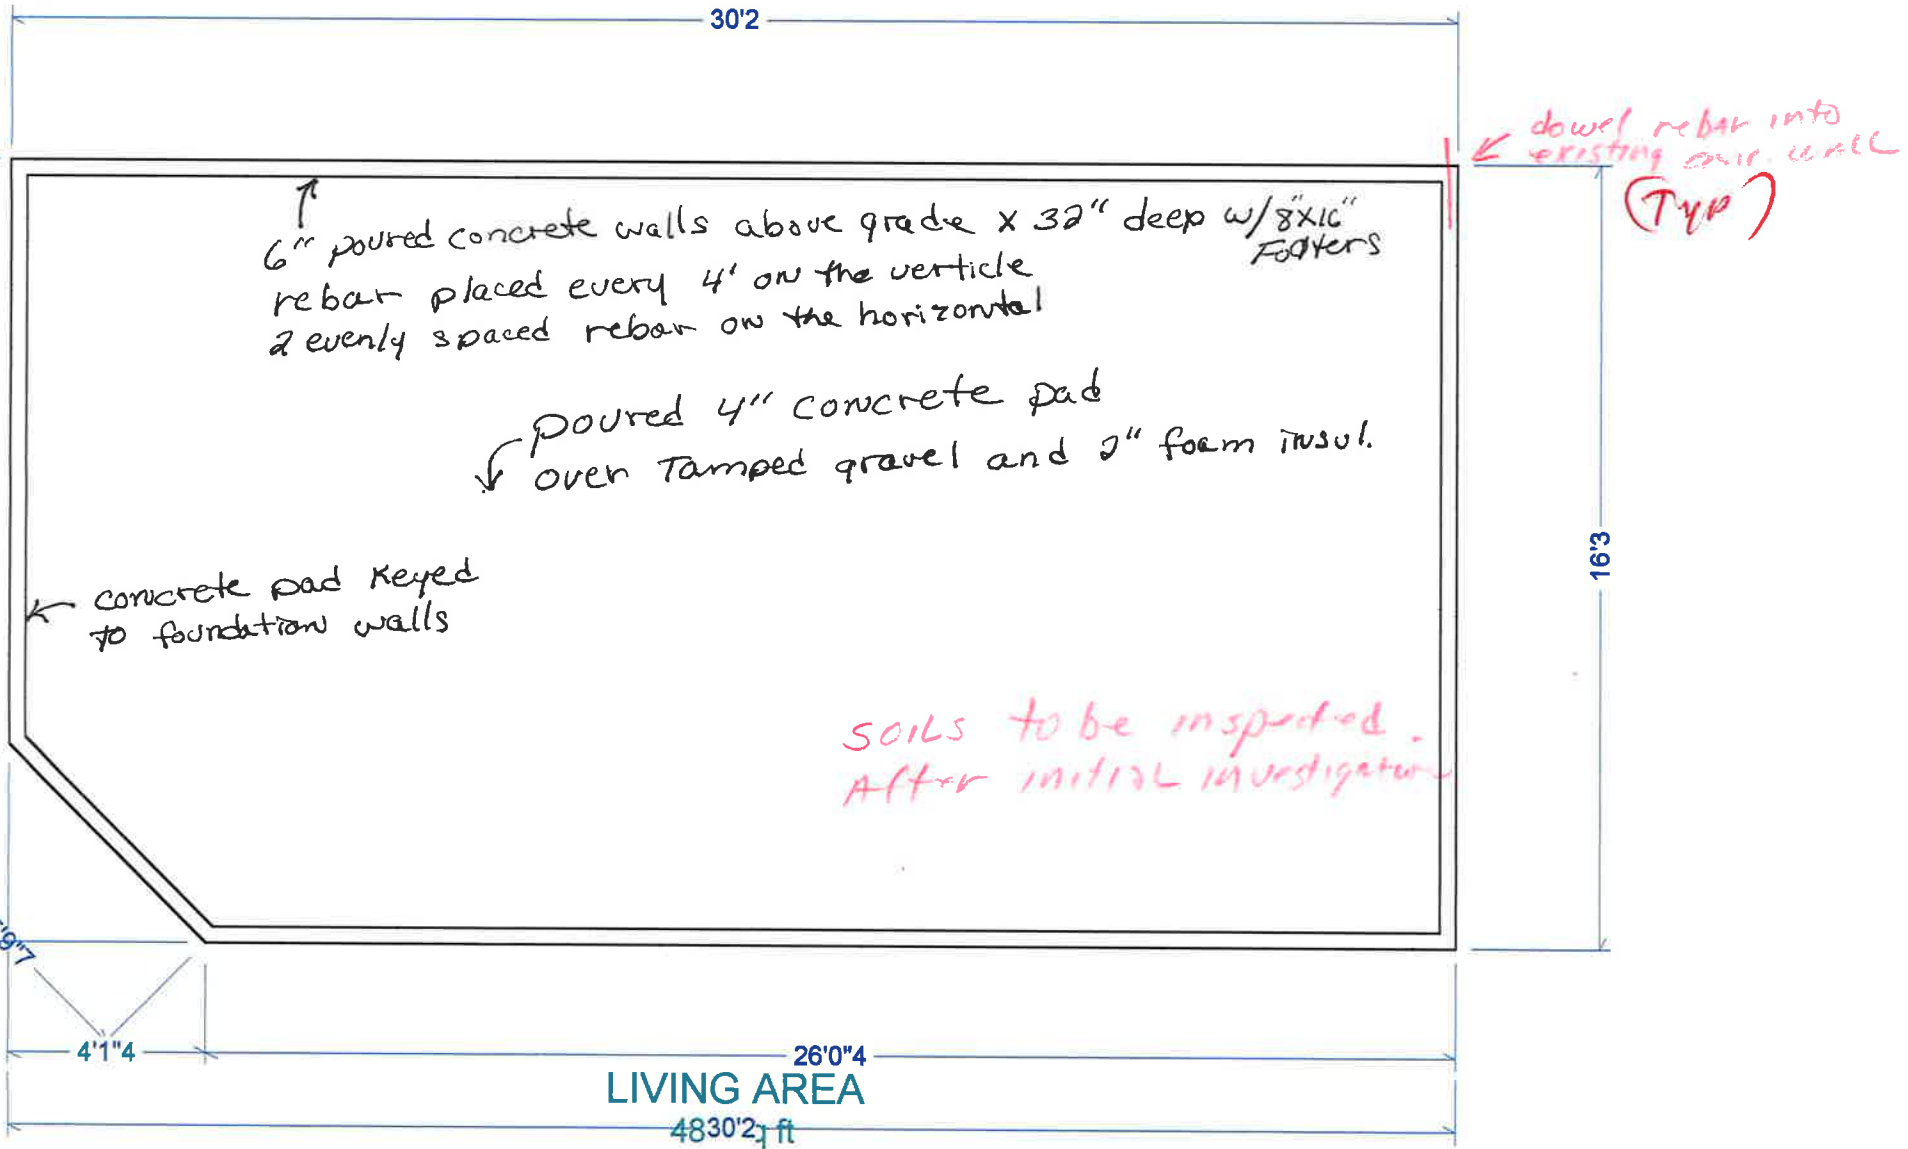



Scott + Carolma Perky
1122 King Rd
Moscow, ID 83843

1/4" = 1'

Revised Plans 6-8-00

Side Elevation
Scott + Carolina Perky
1122 King Road

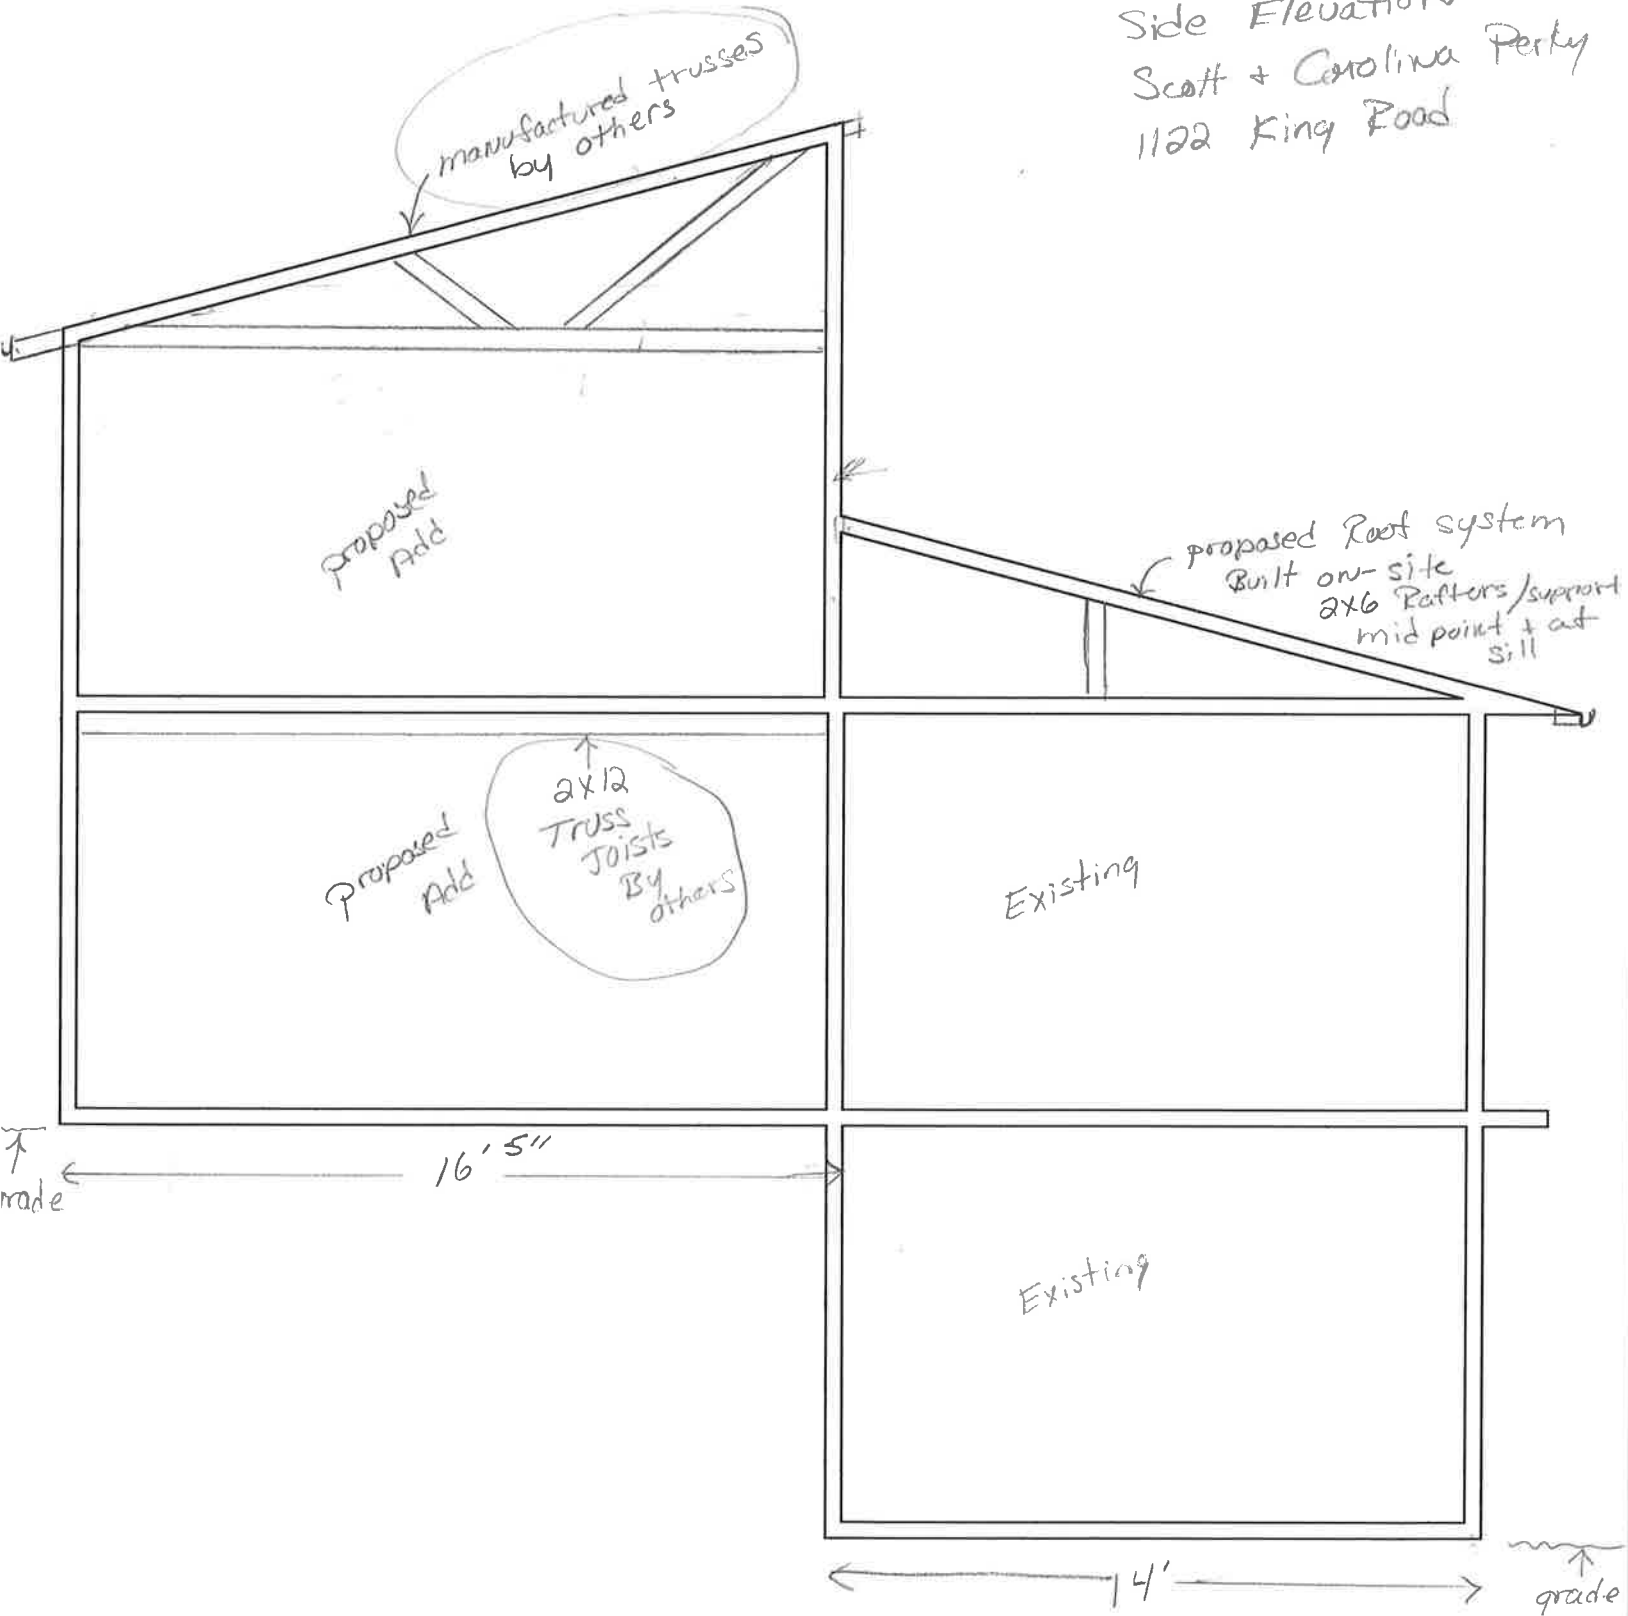

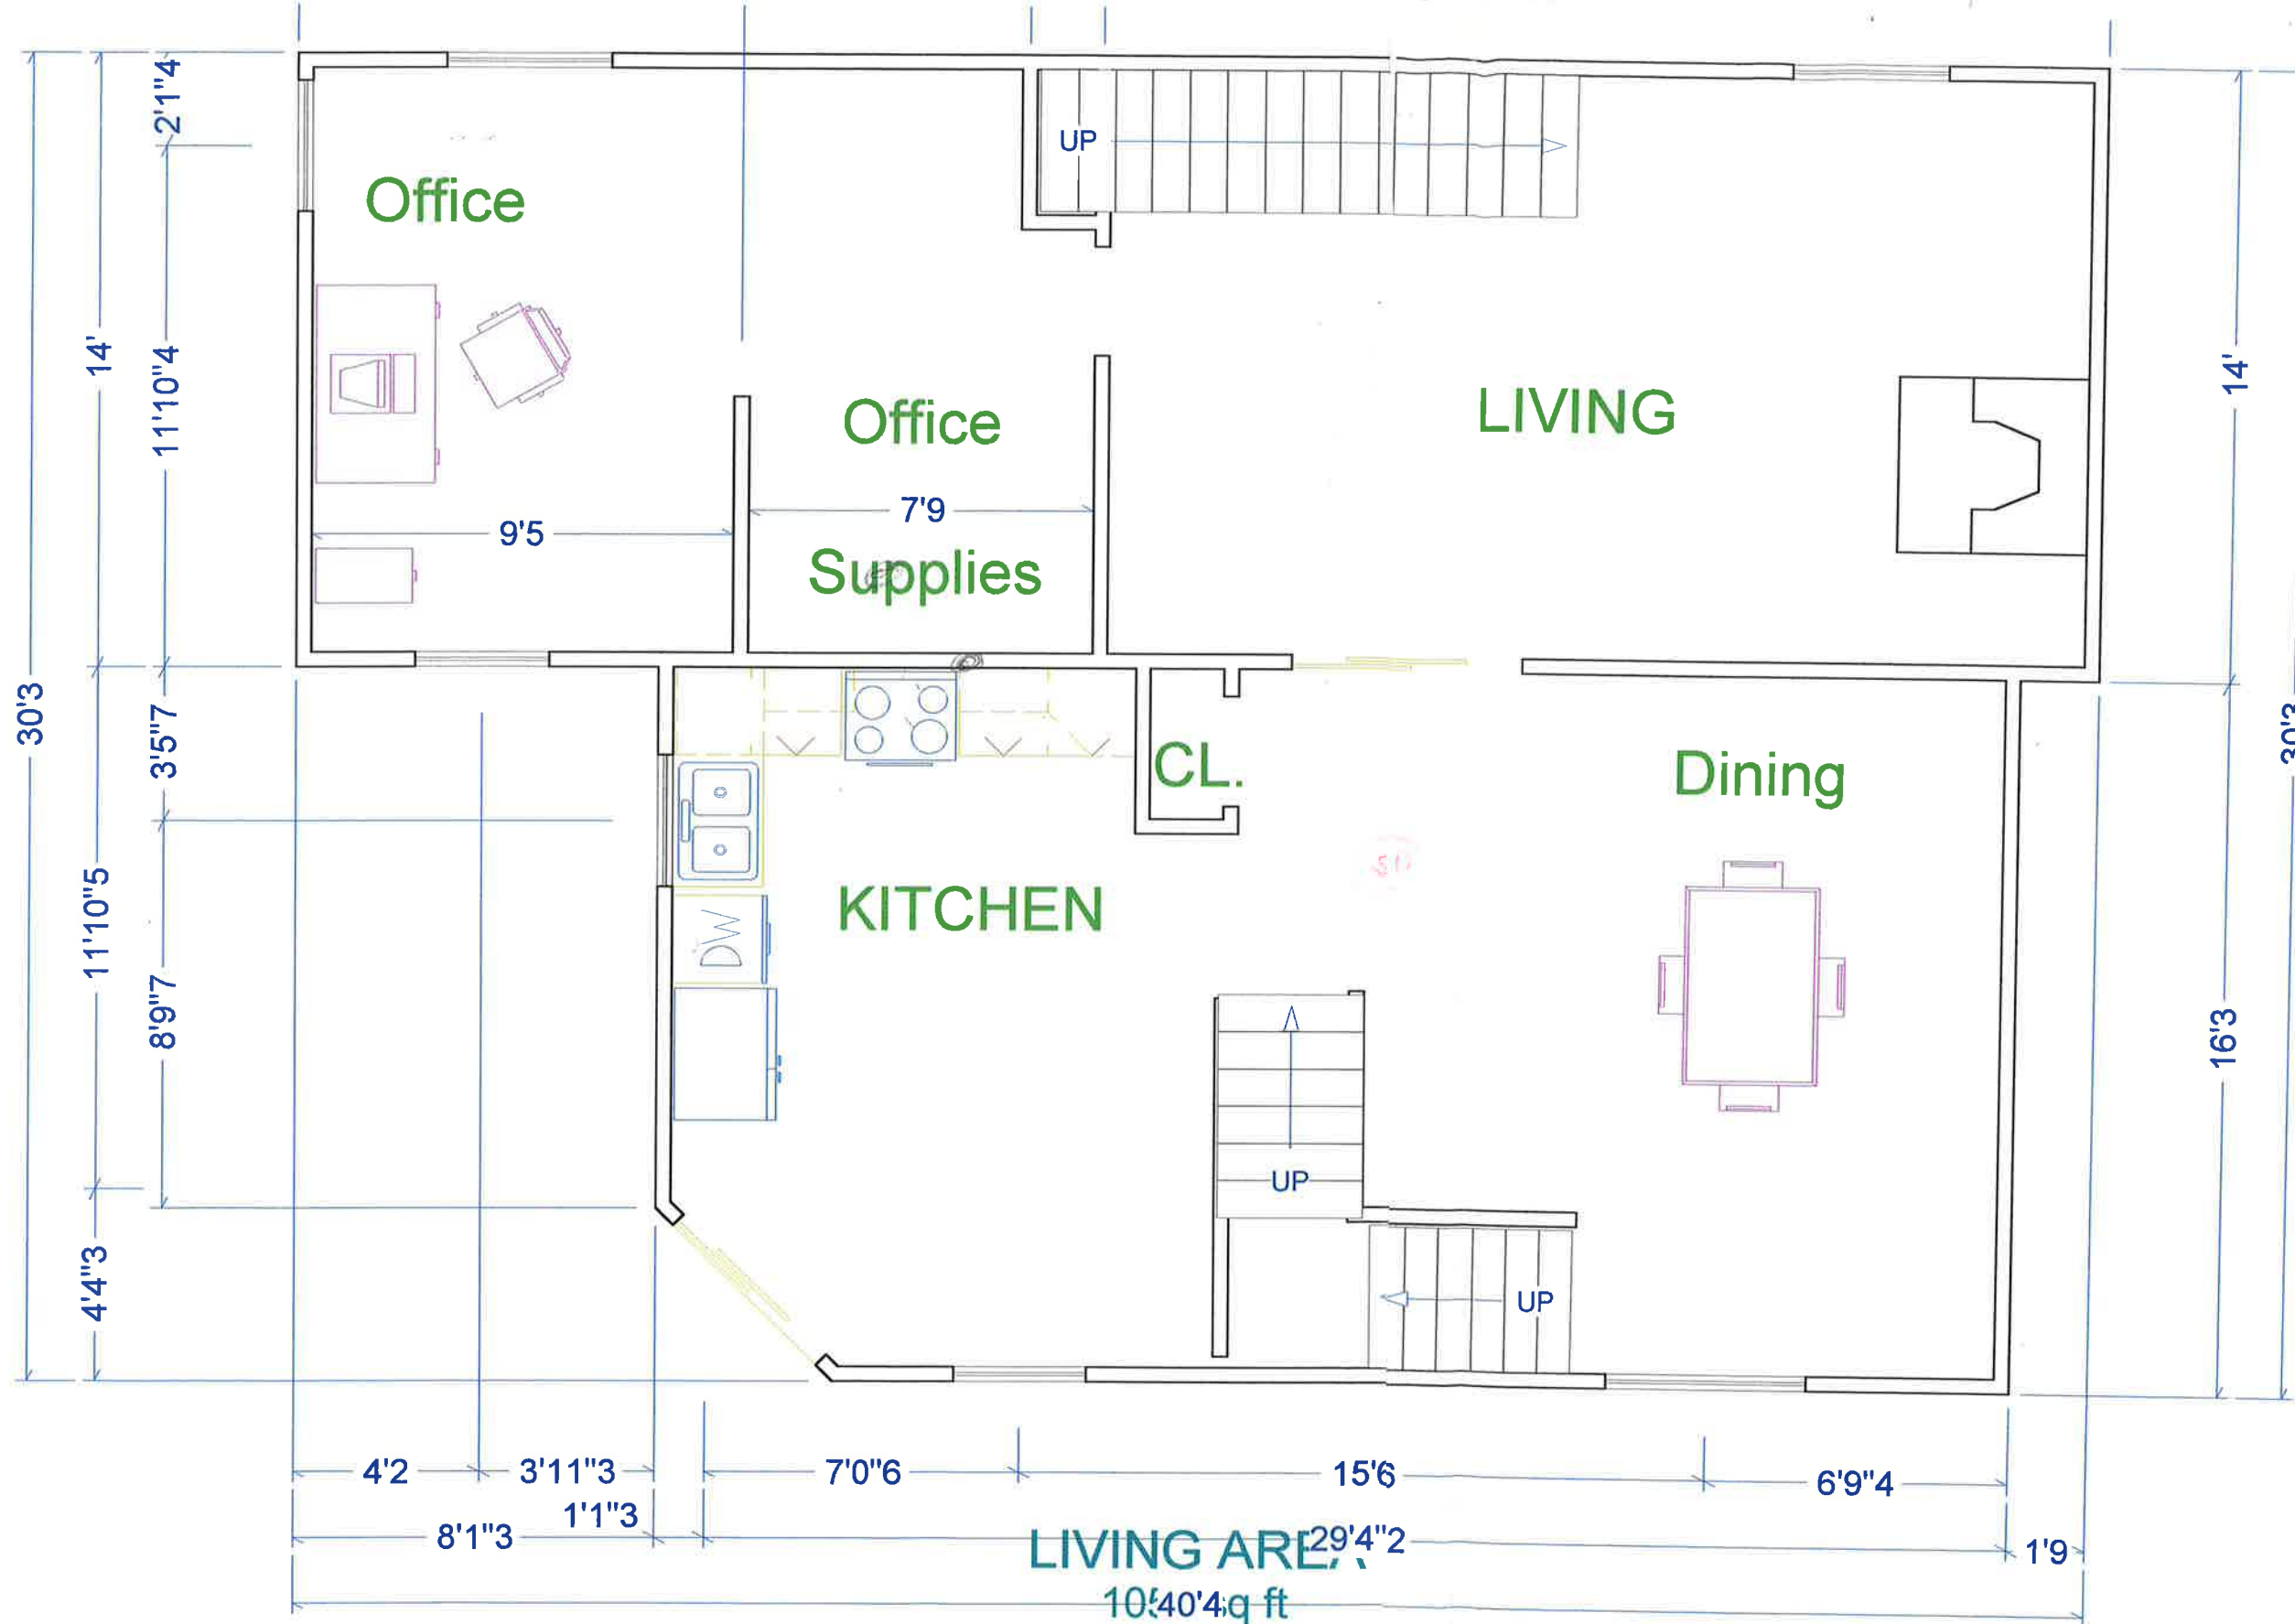


Revised Plans
 6-8-00
 Scott & Carolina
 Perky
 1122 King Rd

LIVING AREA 29'4"2
 10'40"4 ft
 1st Floor

2nd FLOOR 1/4" = 1 FOOT

350



New Roof System Over Existing House

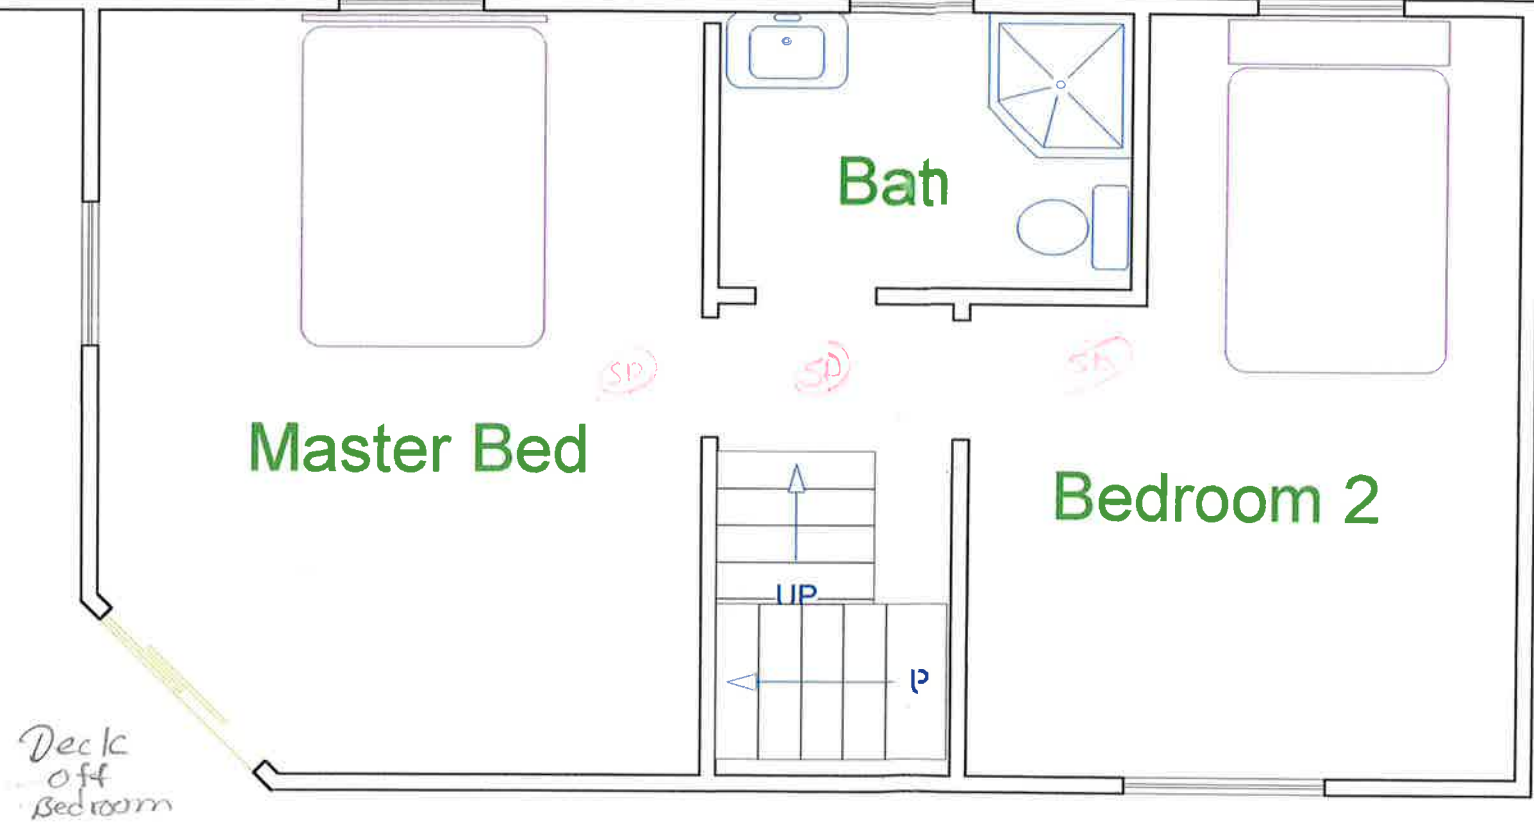


Revised Plans
6-8-00
Scott + Carolina
Perky
1122 King Rd

30'

LIVING AREA
1051 sq ft
2nd Floor

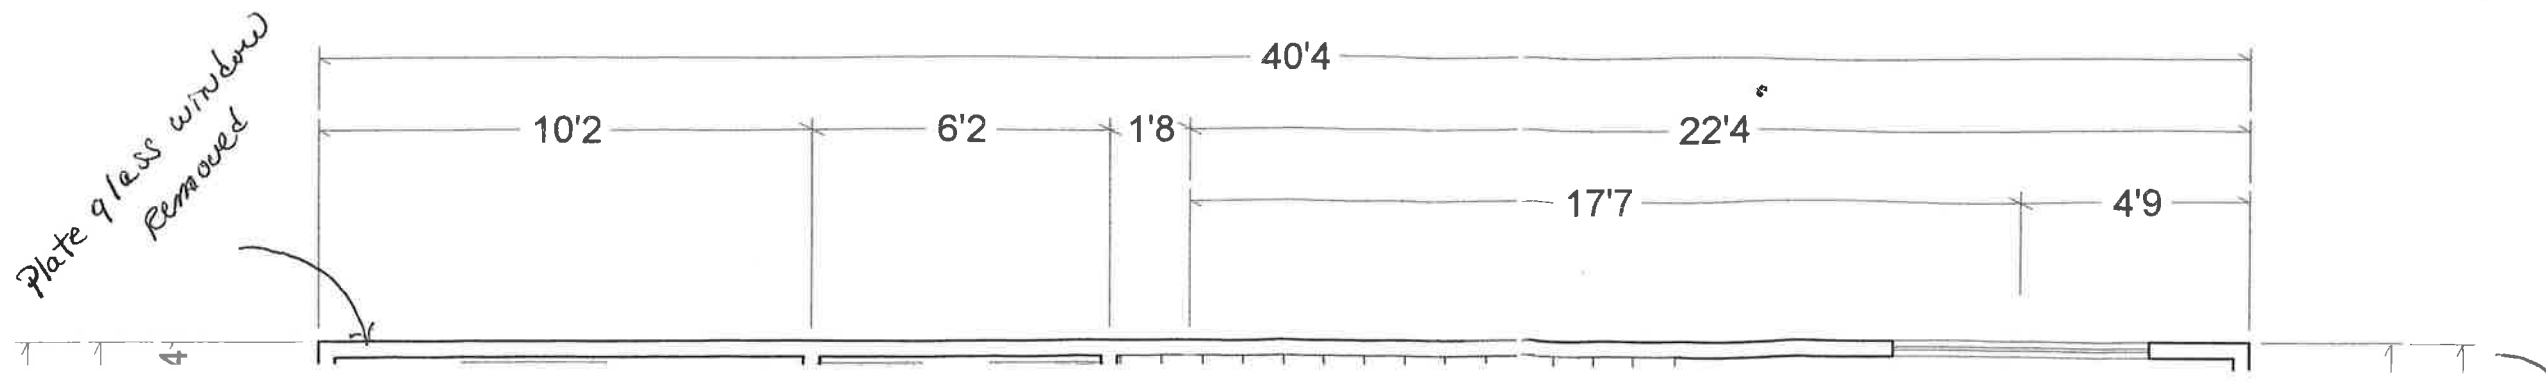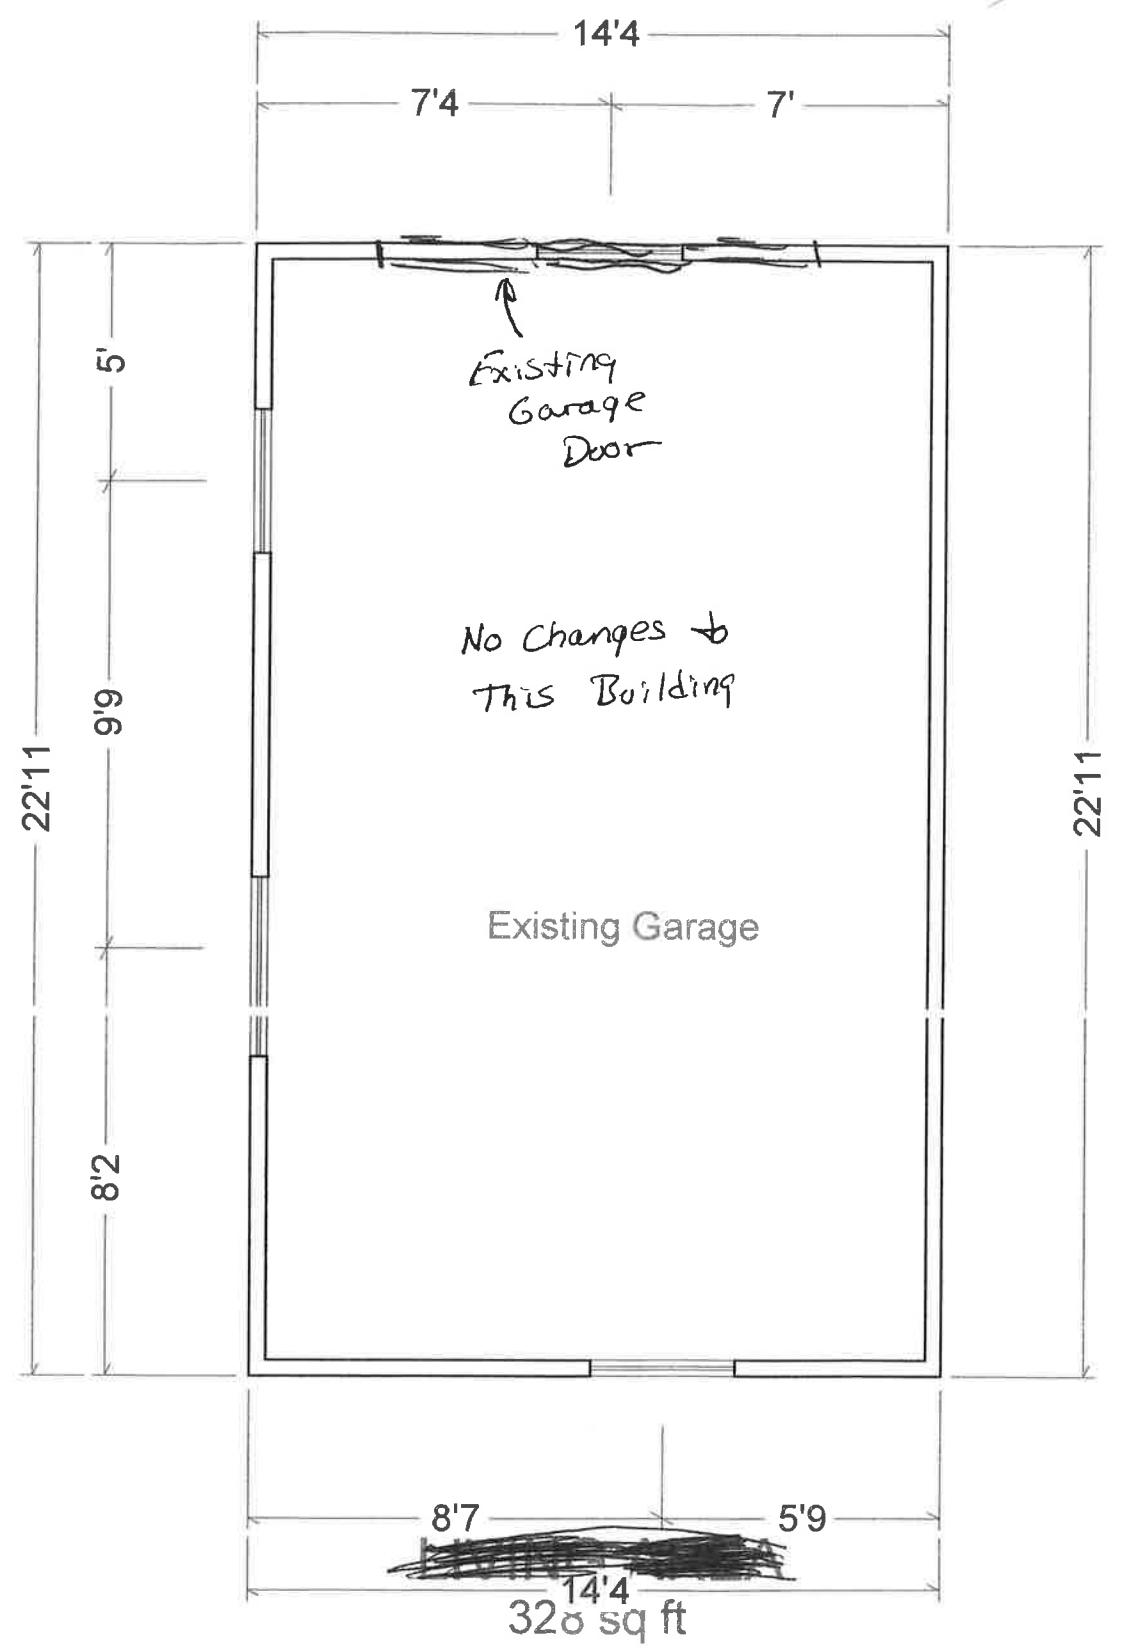

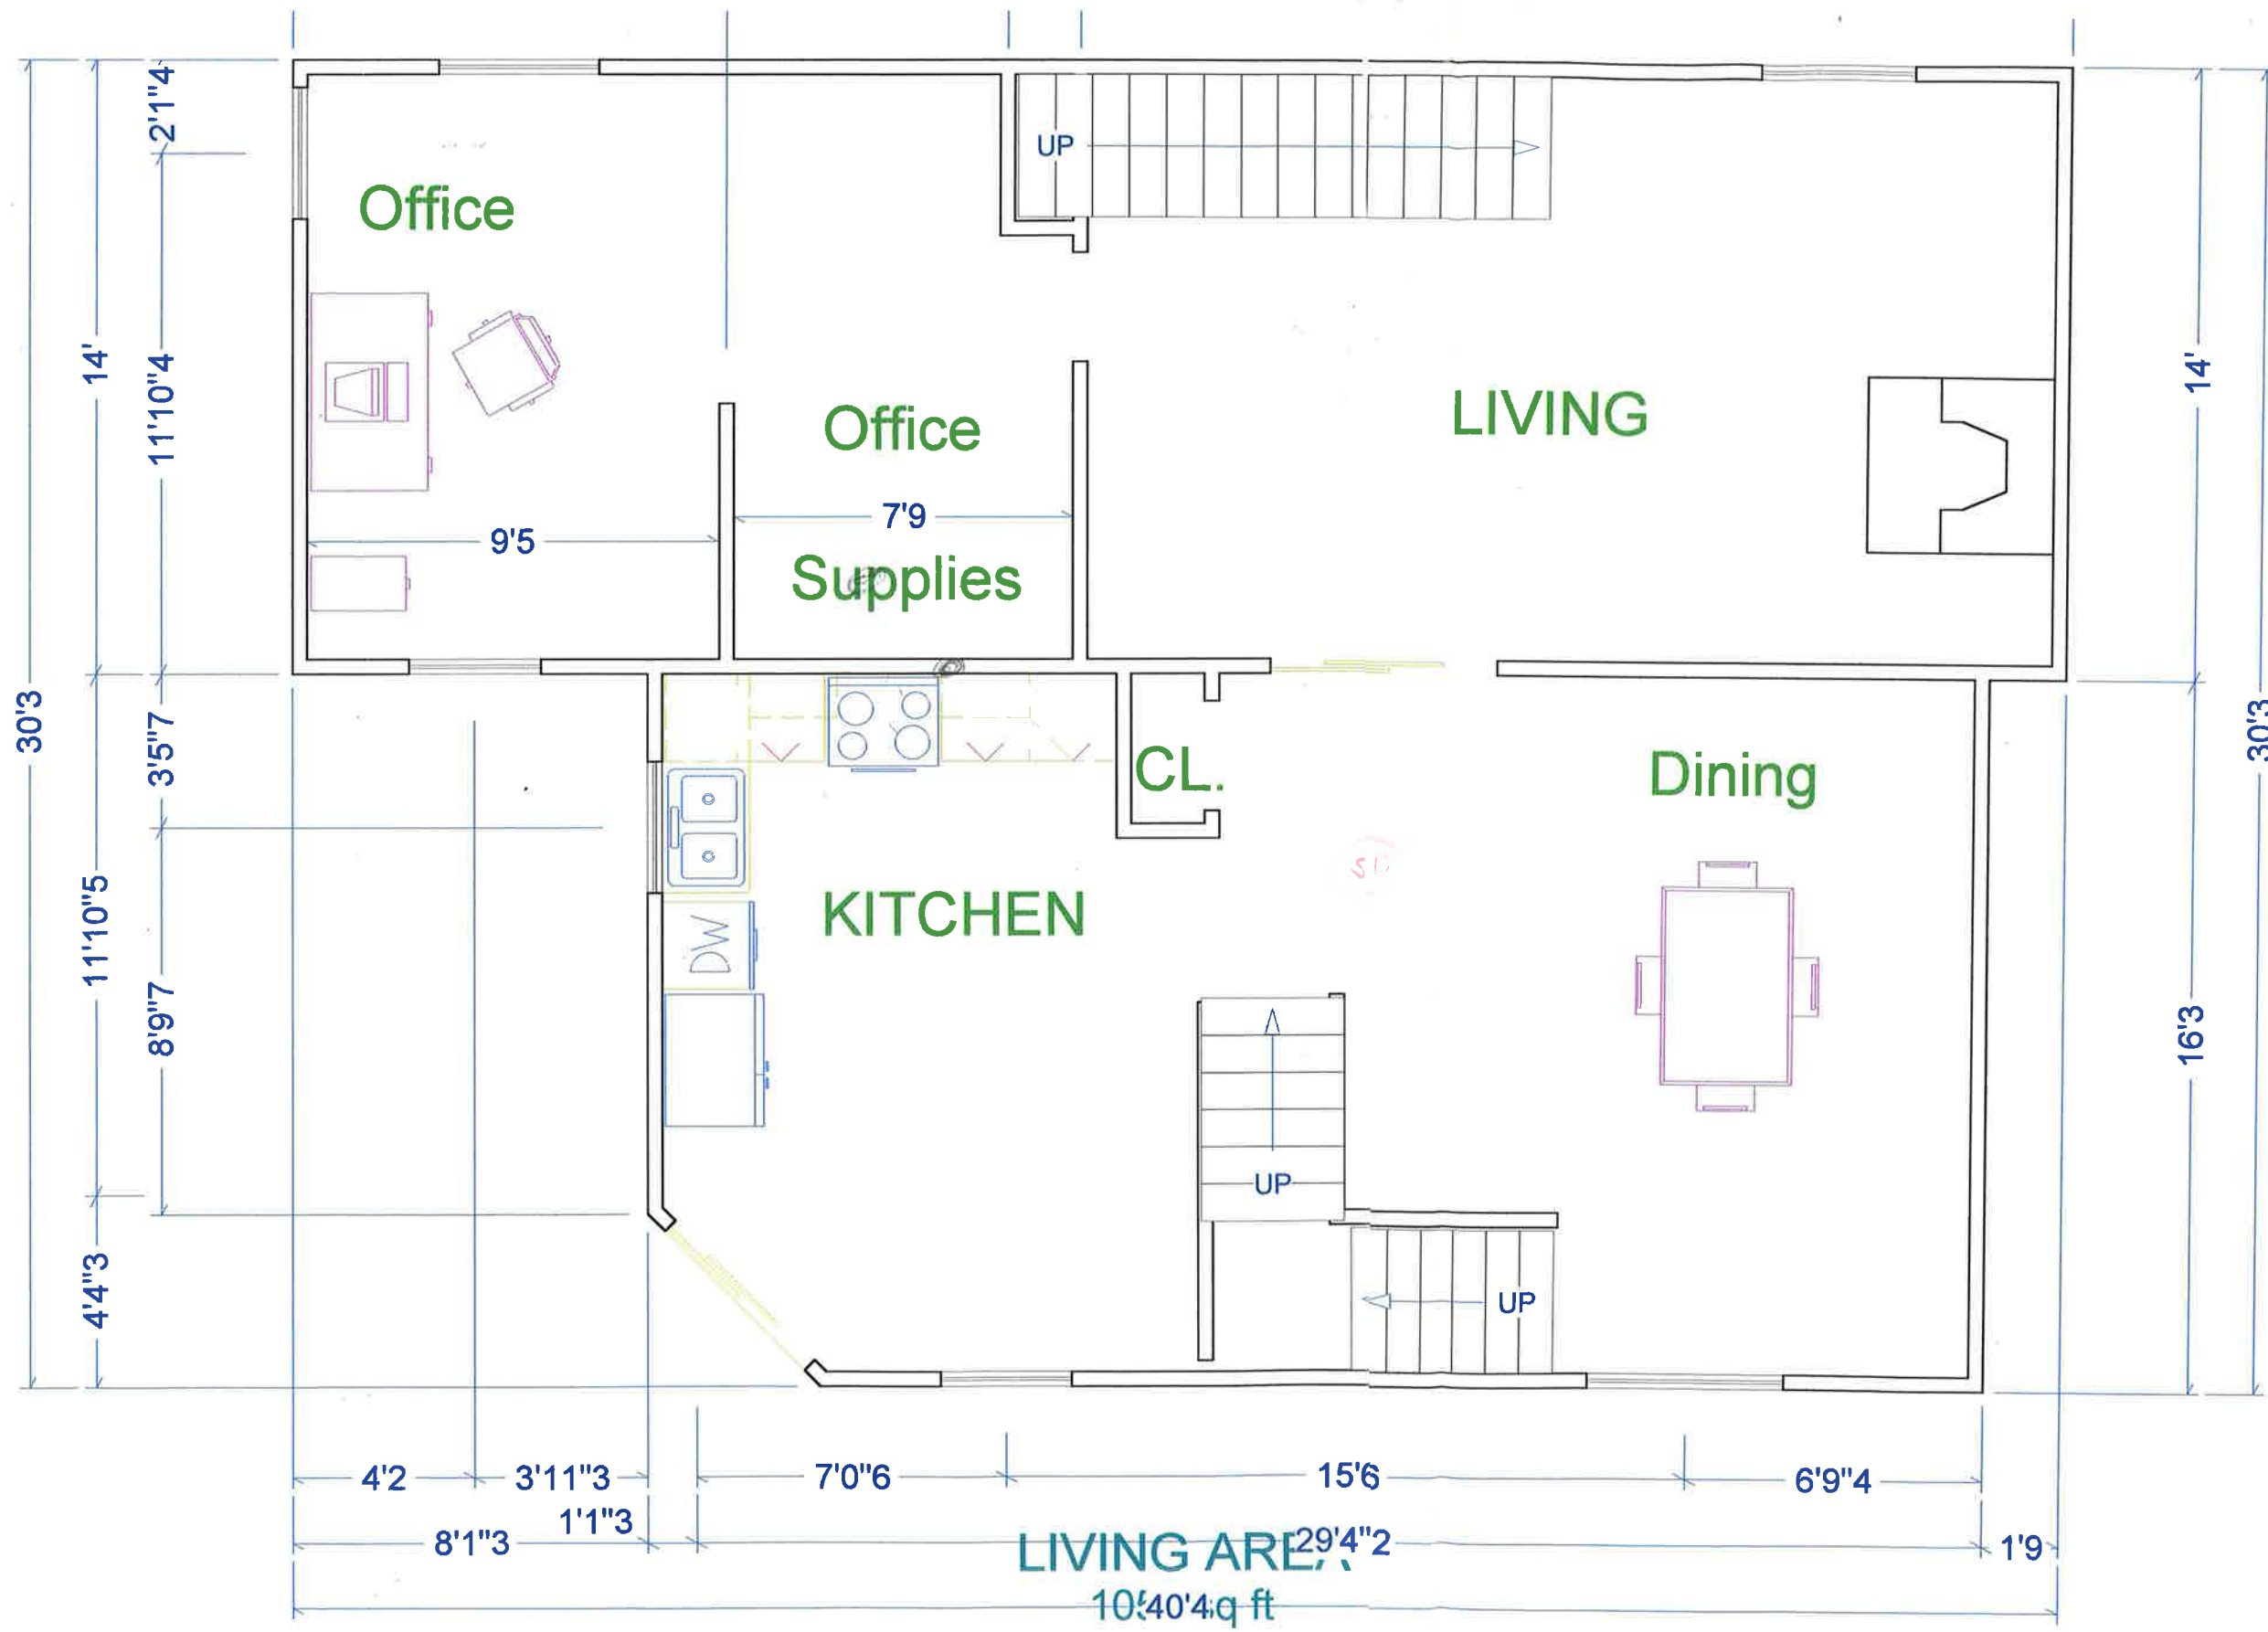

Revised Plans
 6-8-00
 Scott & Carolina
 Perky
 1122 King Rd

LIVING AREA 29'4"2"

10'40"4" ft

1st Floor

2nd FLOOR 1/4" = 1 FOOT

280